
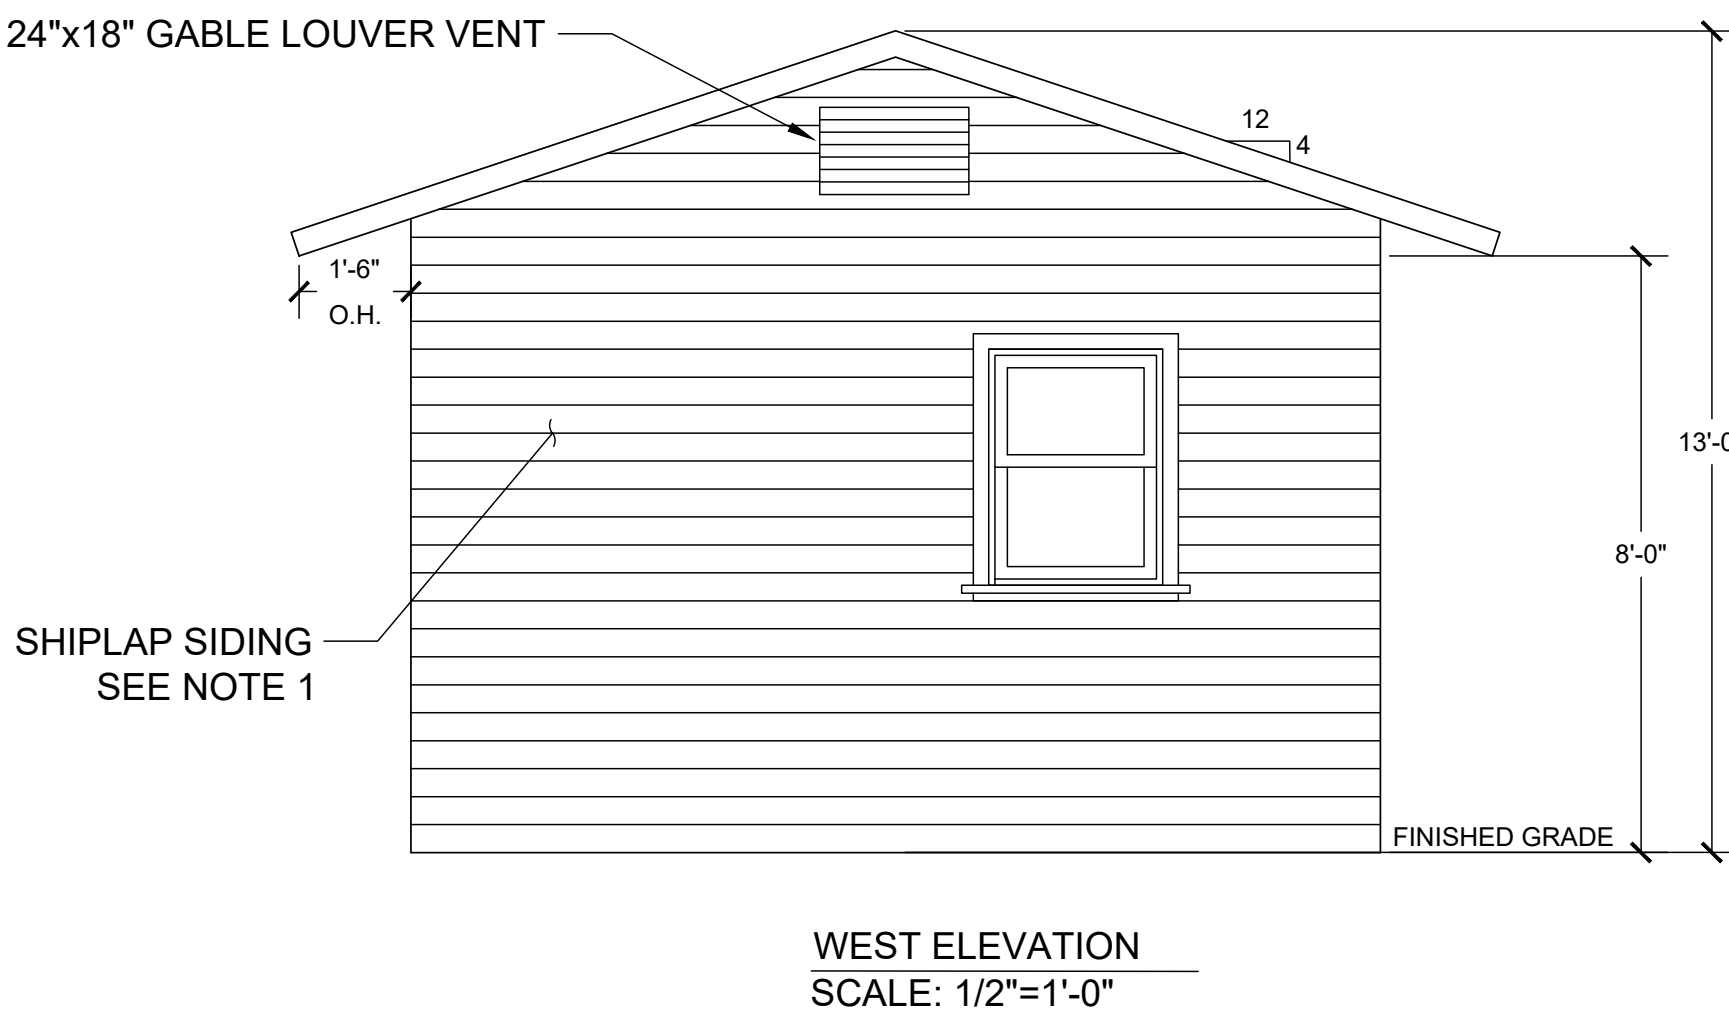
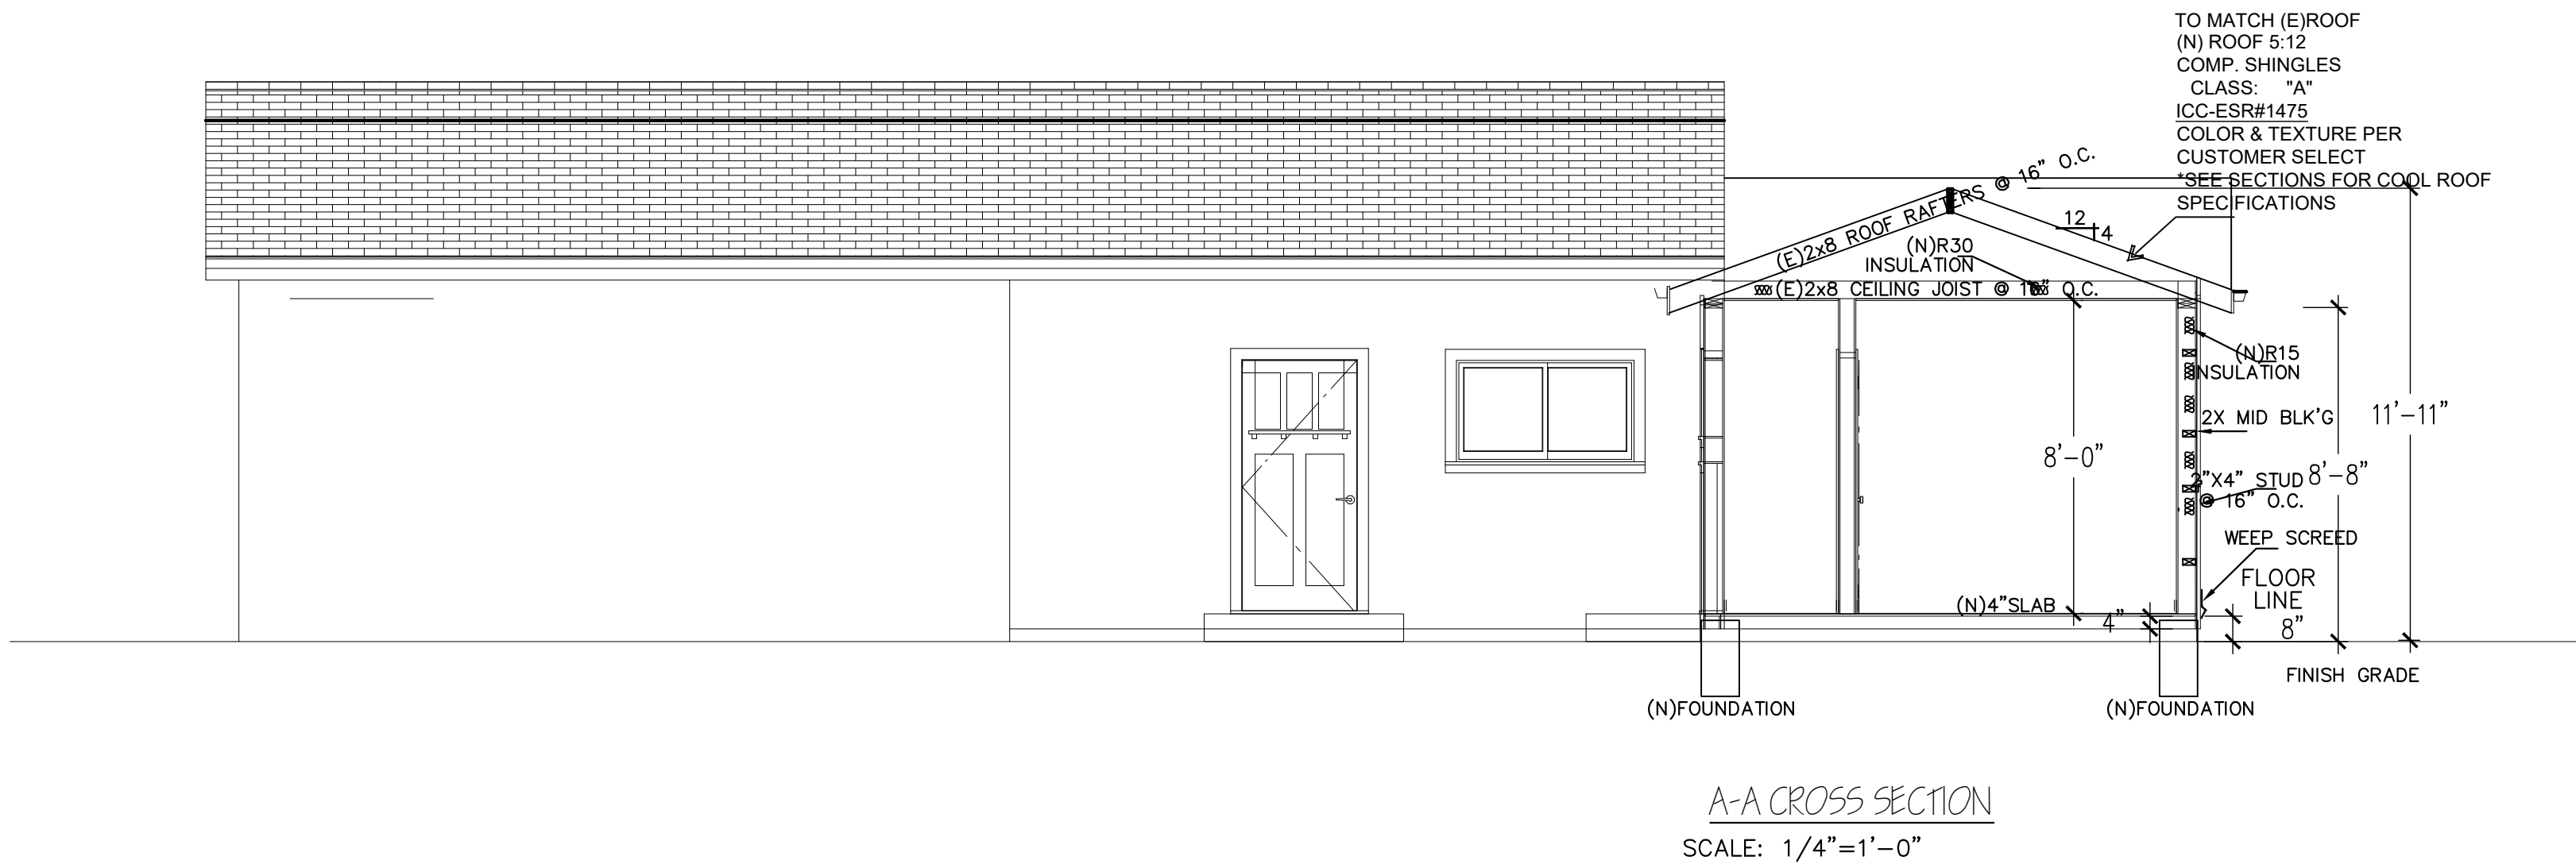
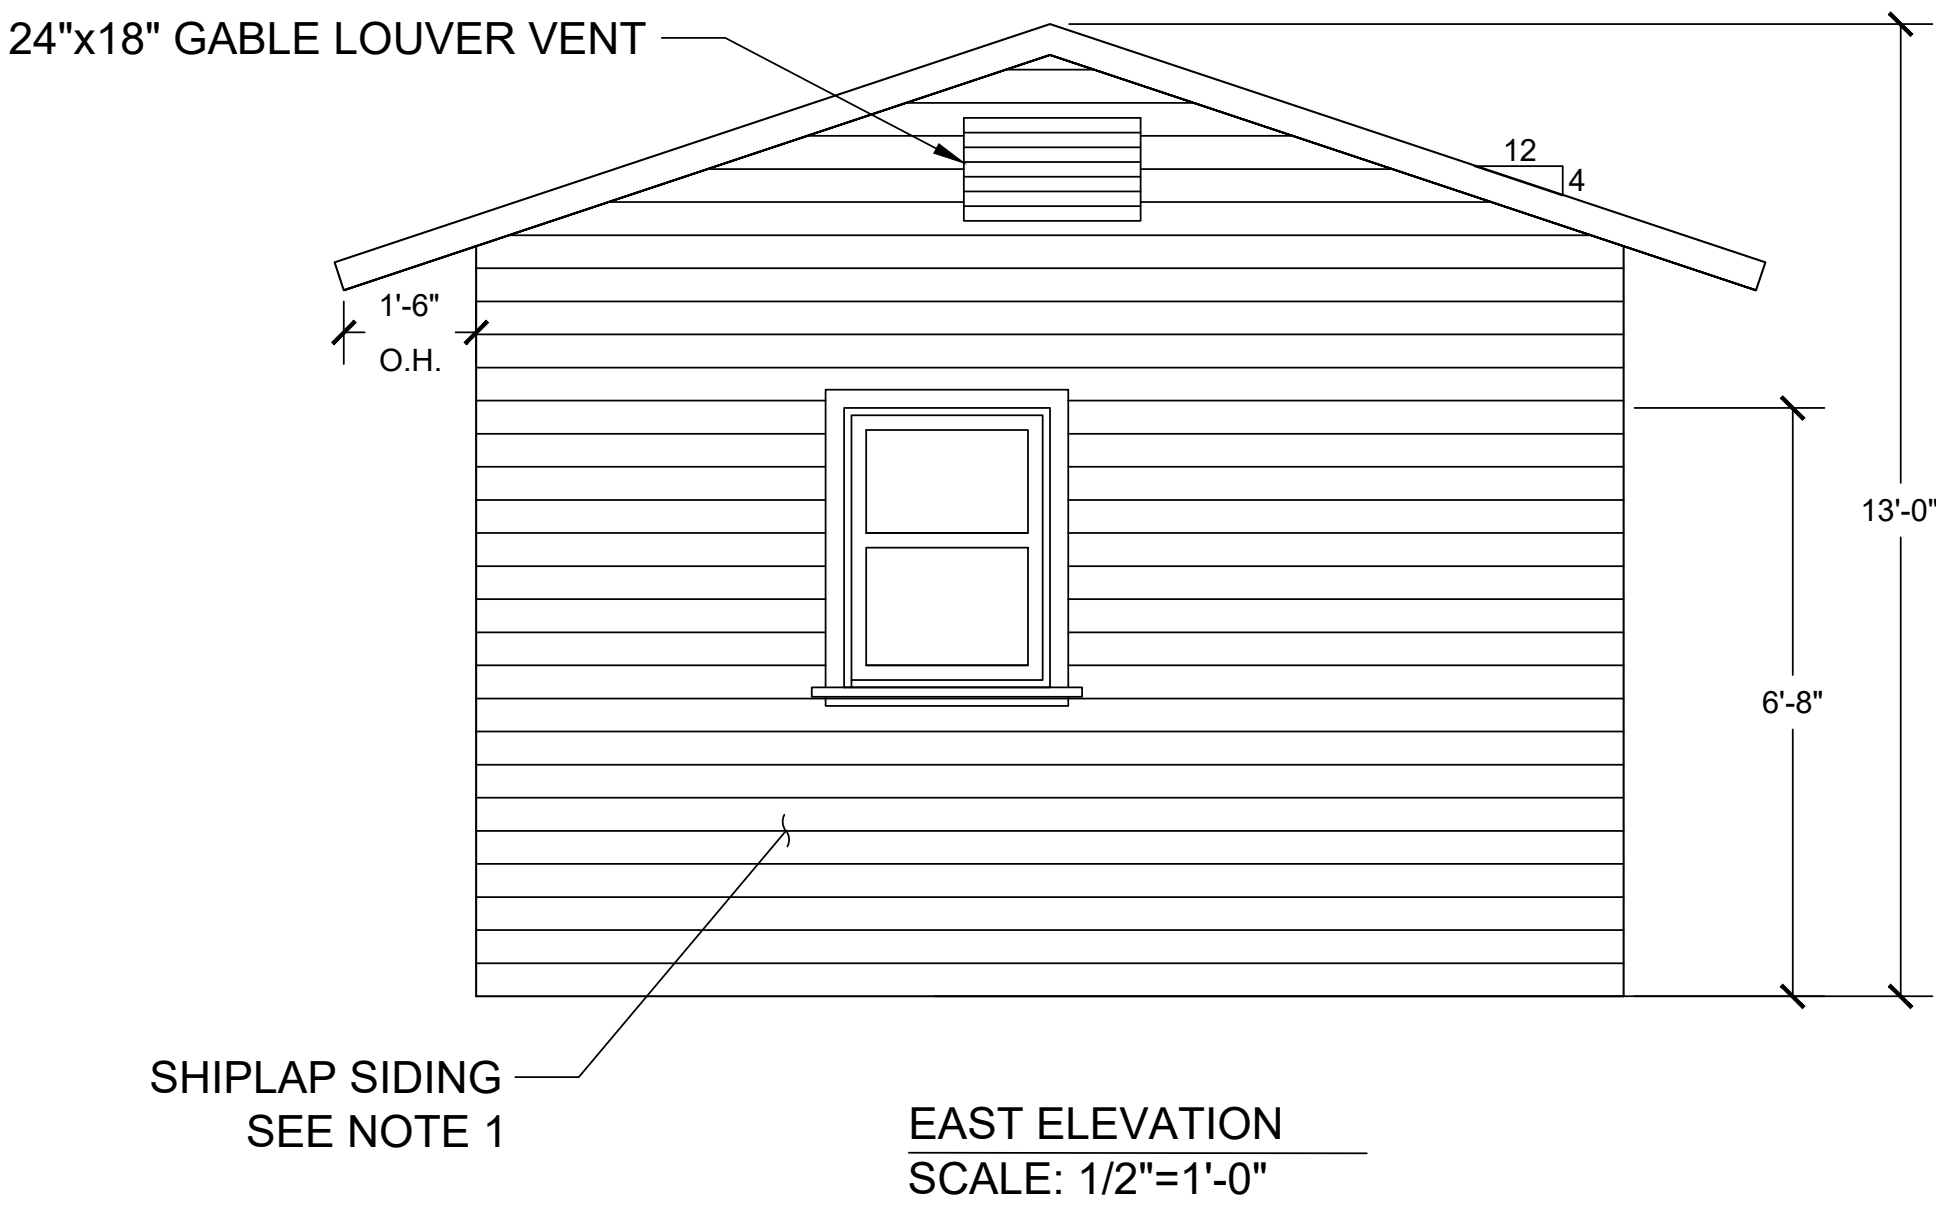
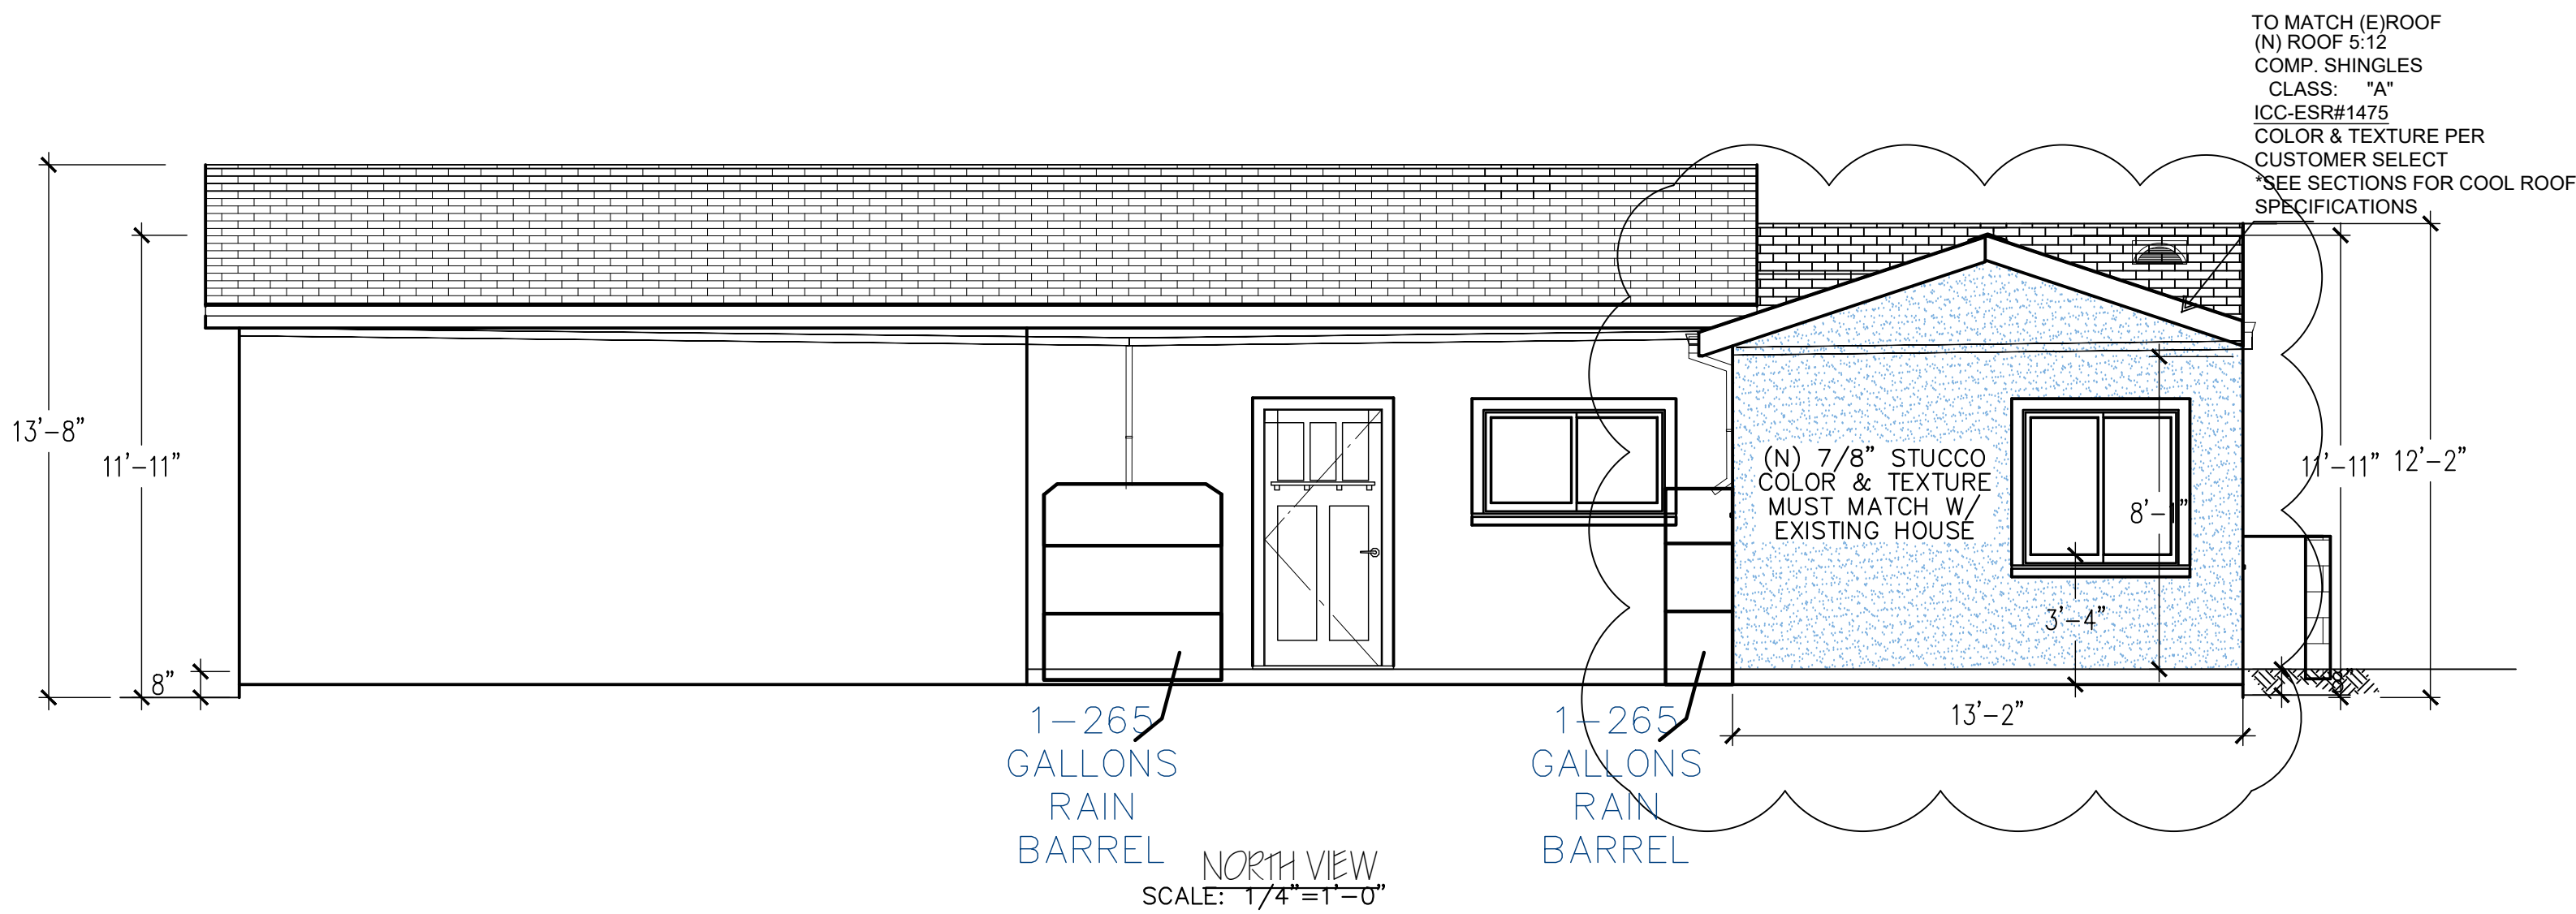
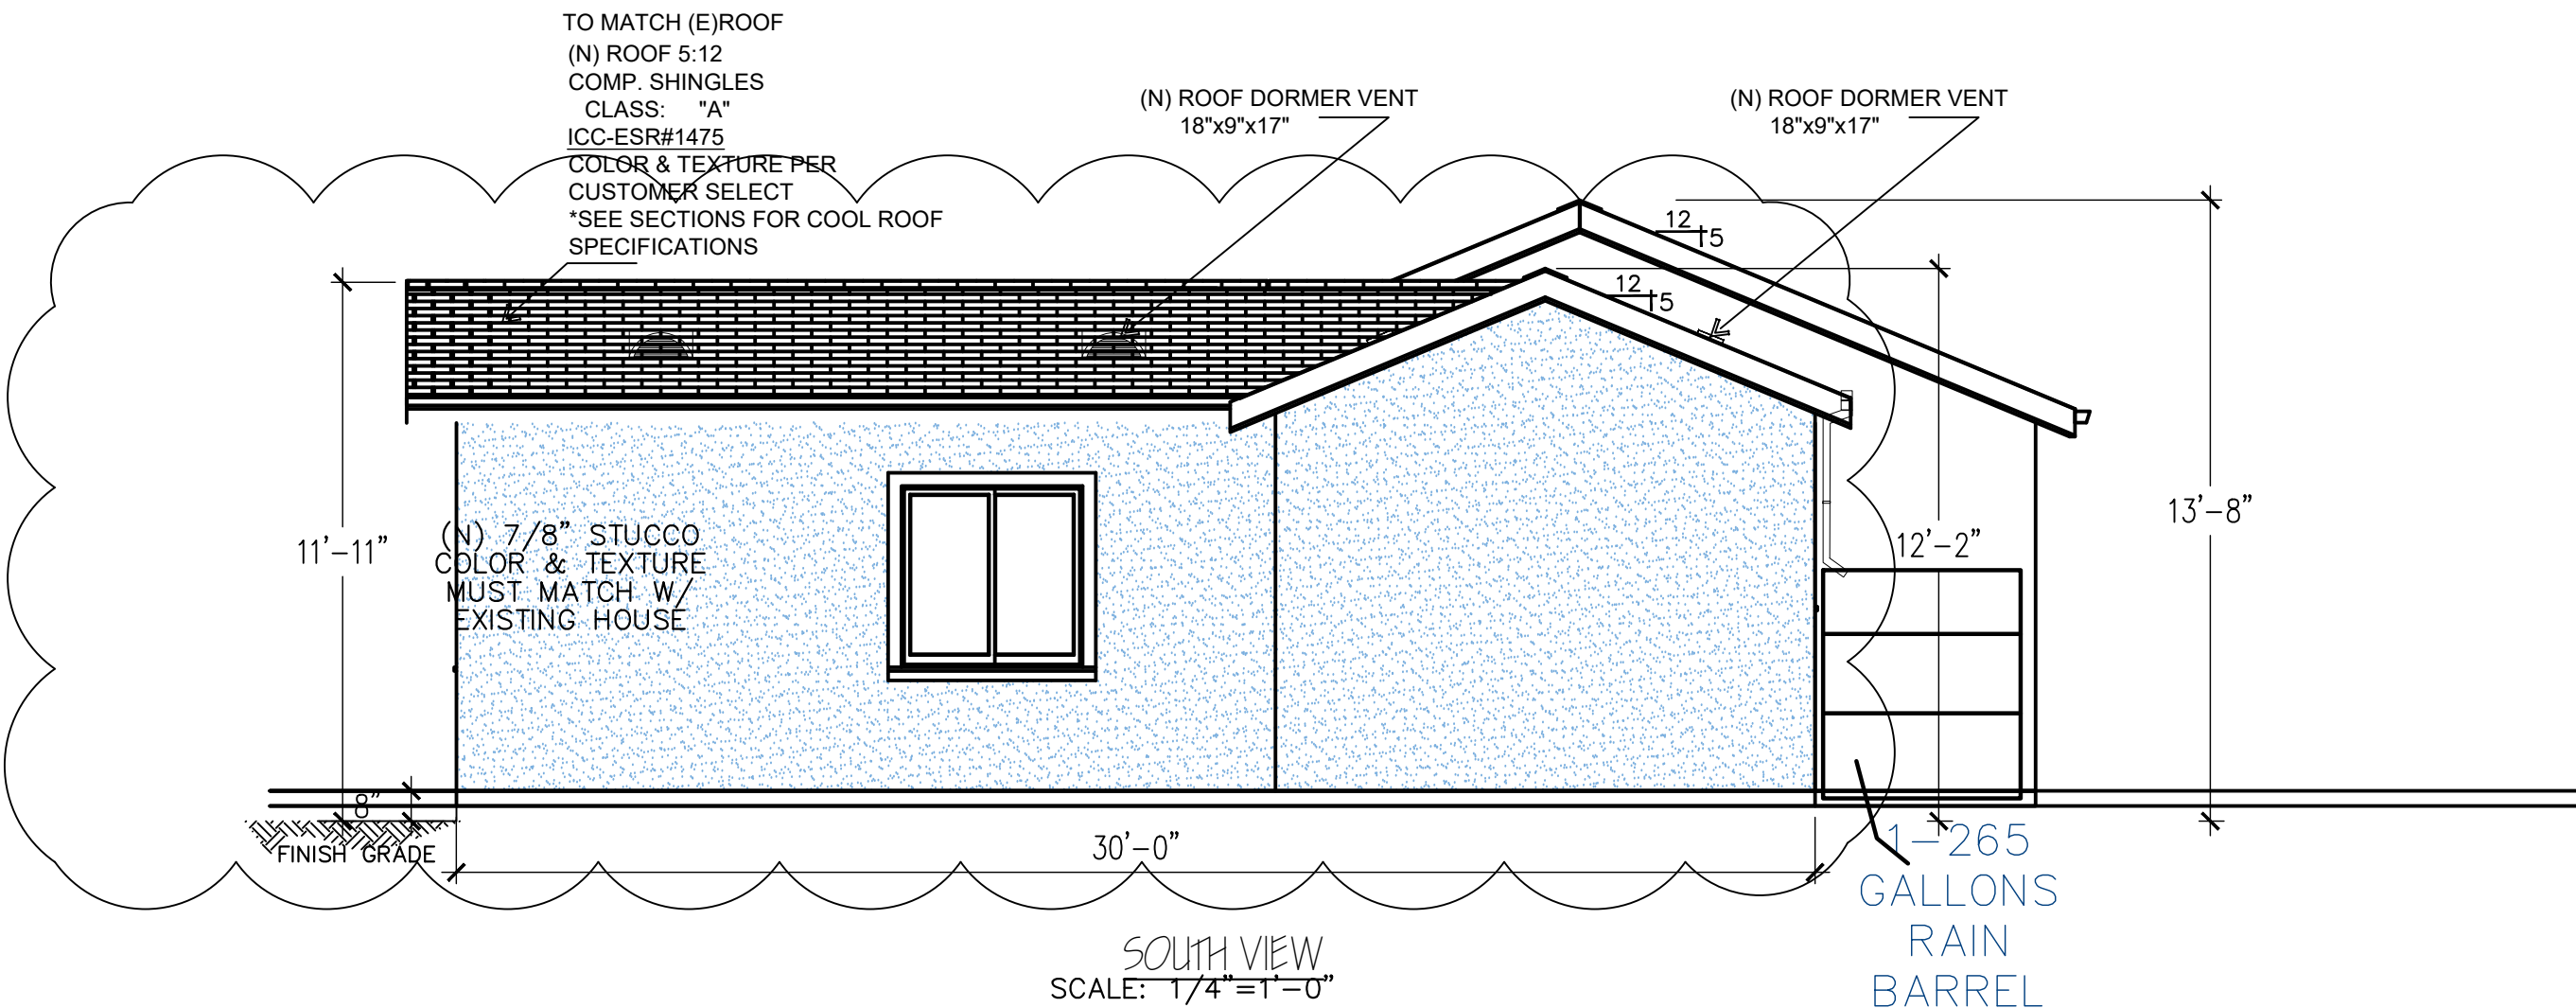


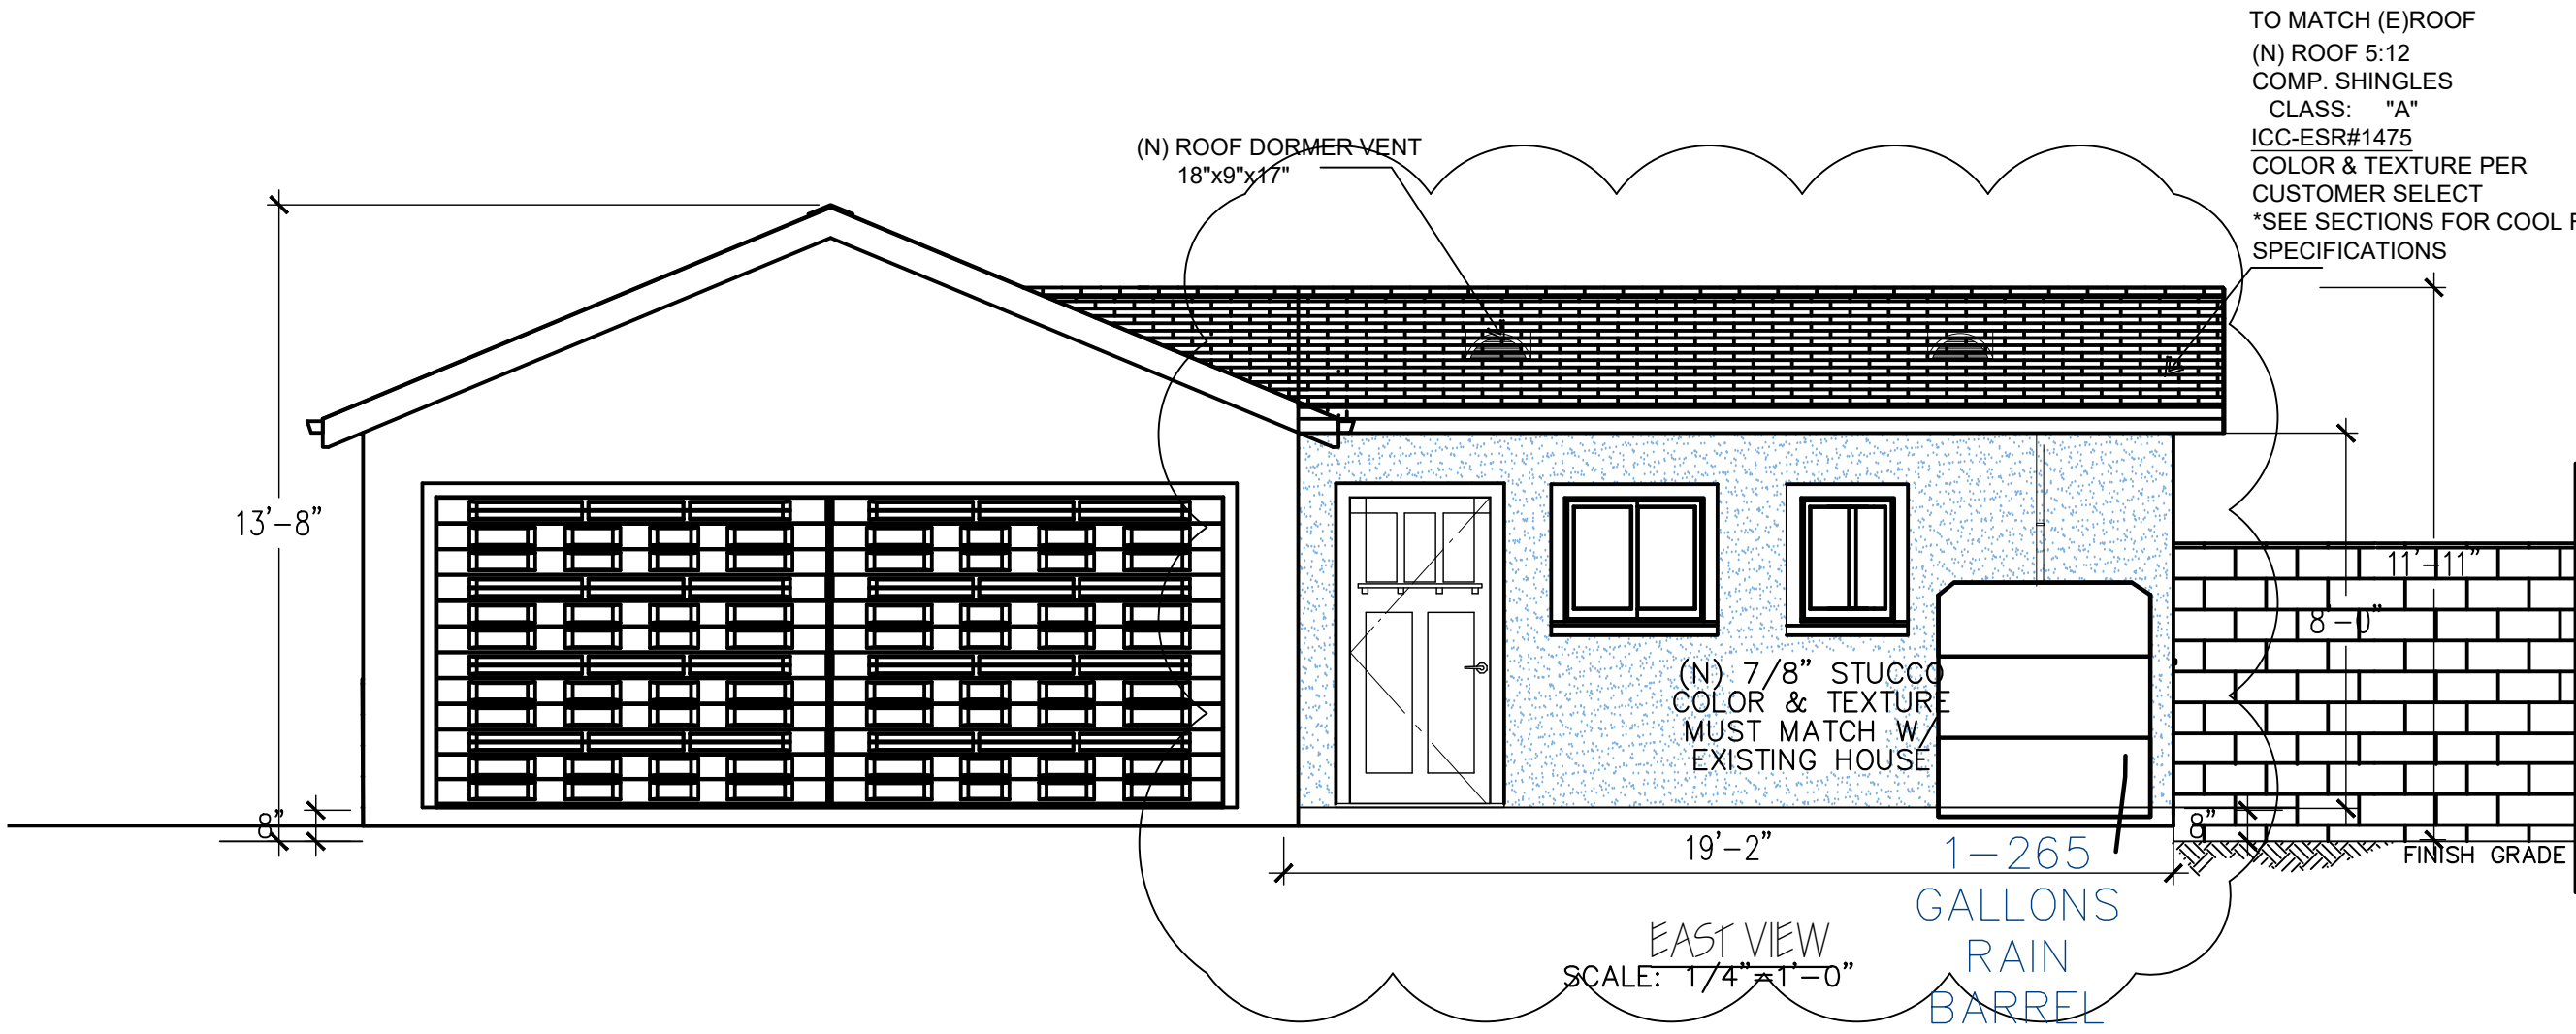

REVISIONS		
#	DATE	SUMMARY
1		
2		
3		
4		

DESCRIPTION:	1- NEW ADU
	3349 Concrete Drive Cerritos, CA
OWNER:	

MADU
CONCEPTS

PROJECT : 2024-011	DATE: 11-01-24
BY: --	
	SHEET NO. A-4